



1階 平面詳細図 S:1/50

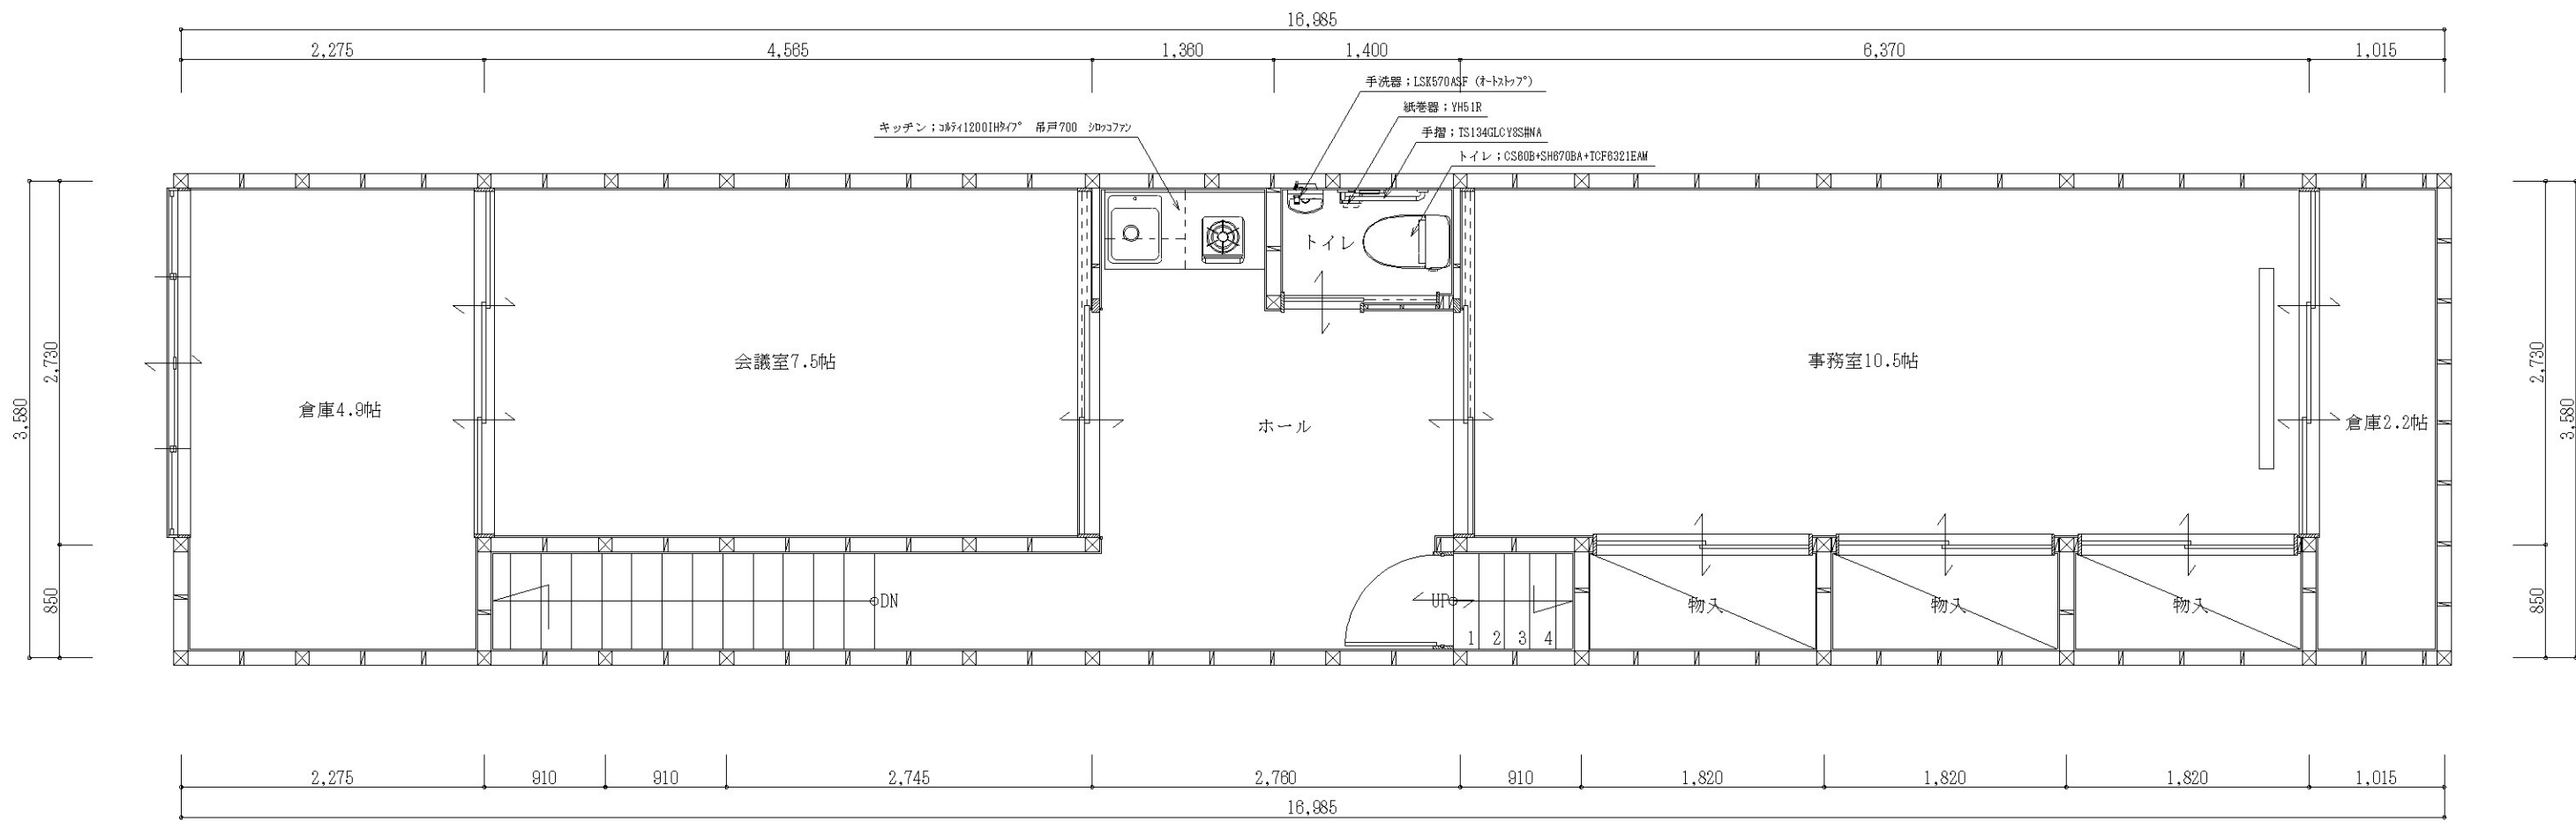

2階 平面詳細図 S:1/50

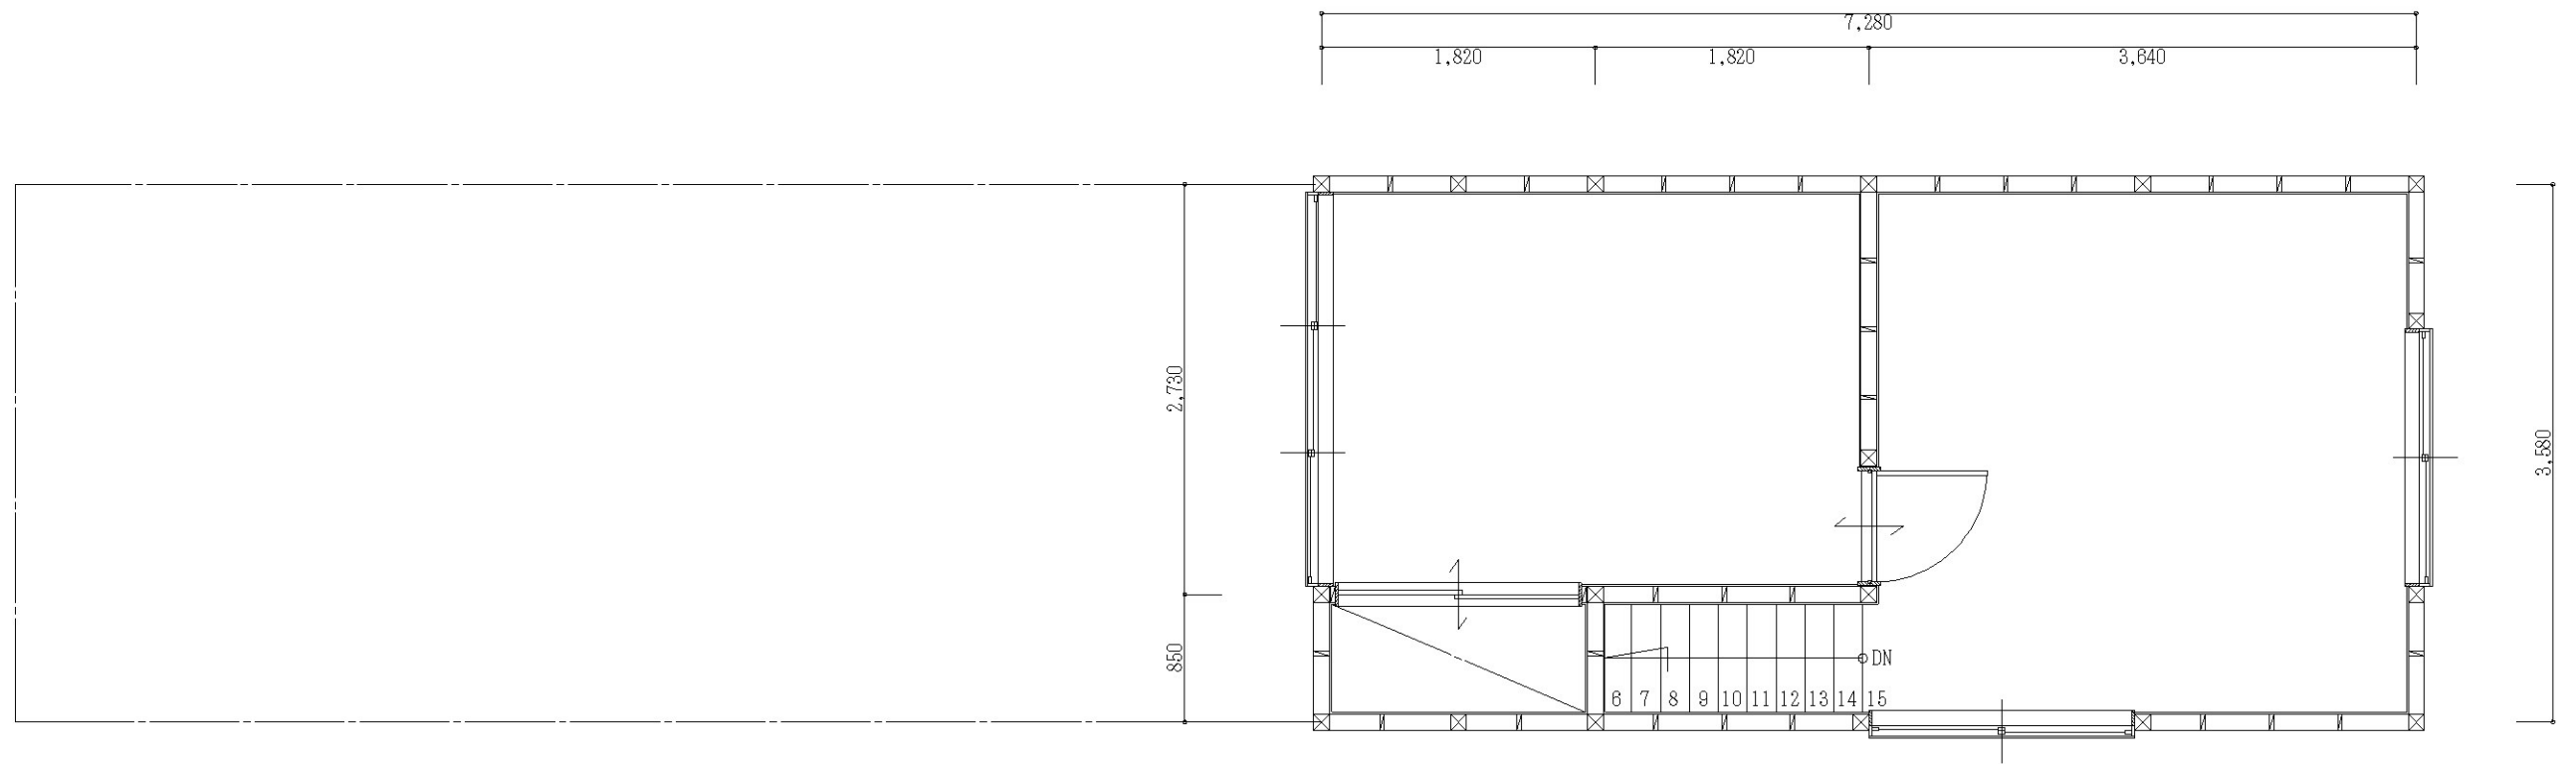

3階 平面詳細図 S:1/50